


Key:-

- Proposed Diversion Route
- No Access to HGVs
- Carriageway/ Road closure and no waiting

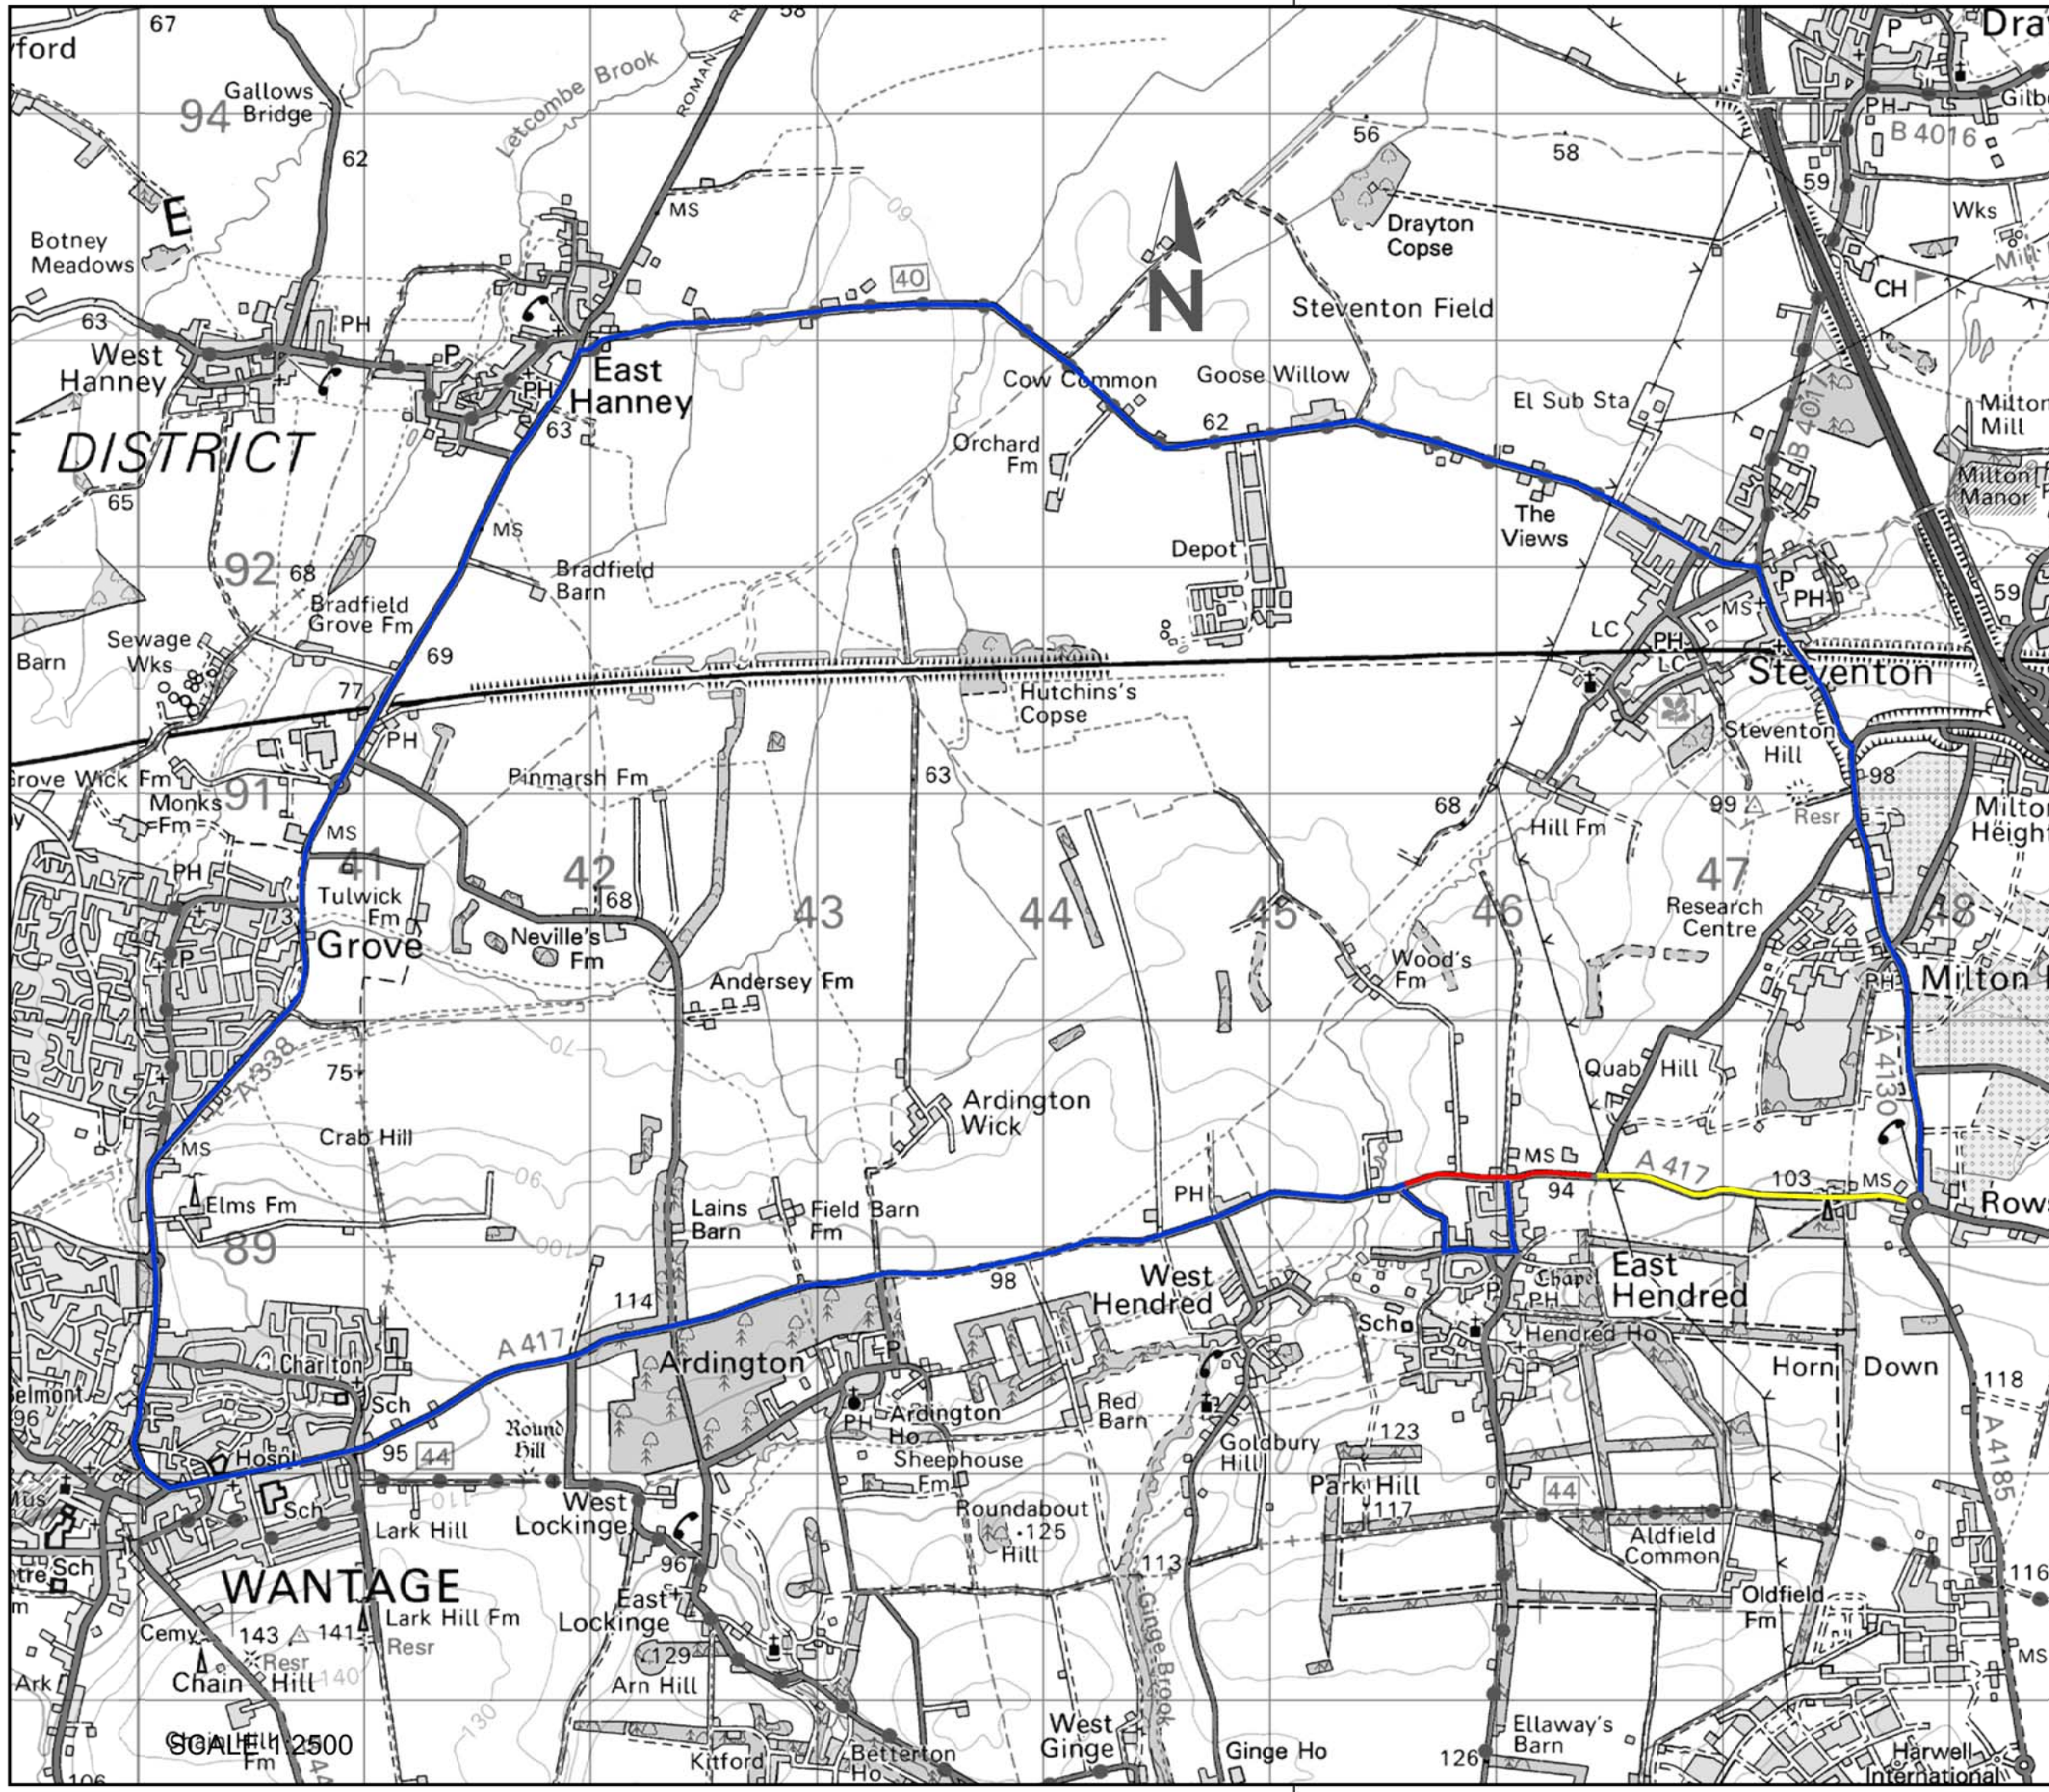

Reproduced from the Ordnance Survey mapping with the permission of the Controller of Her Majesty's Stationery Office © Crown Copyright. Unauthorised reproduction infringes Crown Copyright, and may lead to prosecution or civil proceedings. Oxfordshire County Council Licence No LA076805

Rev.	Date	Purpose of revision	Drawn	Checked	Approved



**OXFORDSHIRE COUNTY COUNCIL**

Mark Kemp  
Deputy Director - Commercial Environment, Economy and Customer Services  
Oxfordshire County Council  
Speedwell House  
Speedwell Street  
Oxford  
OX1 1NE  
Tel: (01865) 815700  
Fax: (01865) 241577

Project title  
**NON-PRINCIPAL ROAD SCHEMES 2012/13**

Drawing title  
**A417 EAST HENDRED  
WHITE ROAD TO ALLIN'S LANE  
TRAFFIC MANAGEMENT TTROS  
PUBLICITY PLAN**

Drawing Status: DETAILED DESIGN

Scale @ A3	Drawn by	Checked by	Approved by
NTS	JL	CL, HG	PAR
	Date drawn 14.09.12	Date checked 13.11.12	Date approved 13.11.12

P:\14. Improvement Schemes\Schemes\000581-005 NPKR-VE-GM Schemes 2012-13\05-000583 A417 - East Hendred\Drawings\Working\S-000583\_DE1\_100\_001\_U02\_U03 (road closure).dwg