


P:\4. Improvement Schemes\Schemes\S-000636 Carriageway Retexturing 2012-13\Drawings\Working\6 - A417 Blewbury to Cholsey\S-000636-DET-6-100-003.dwg

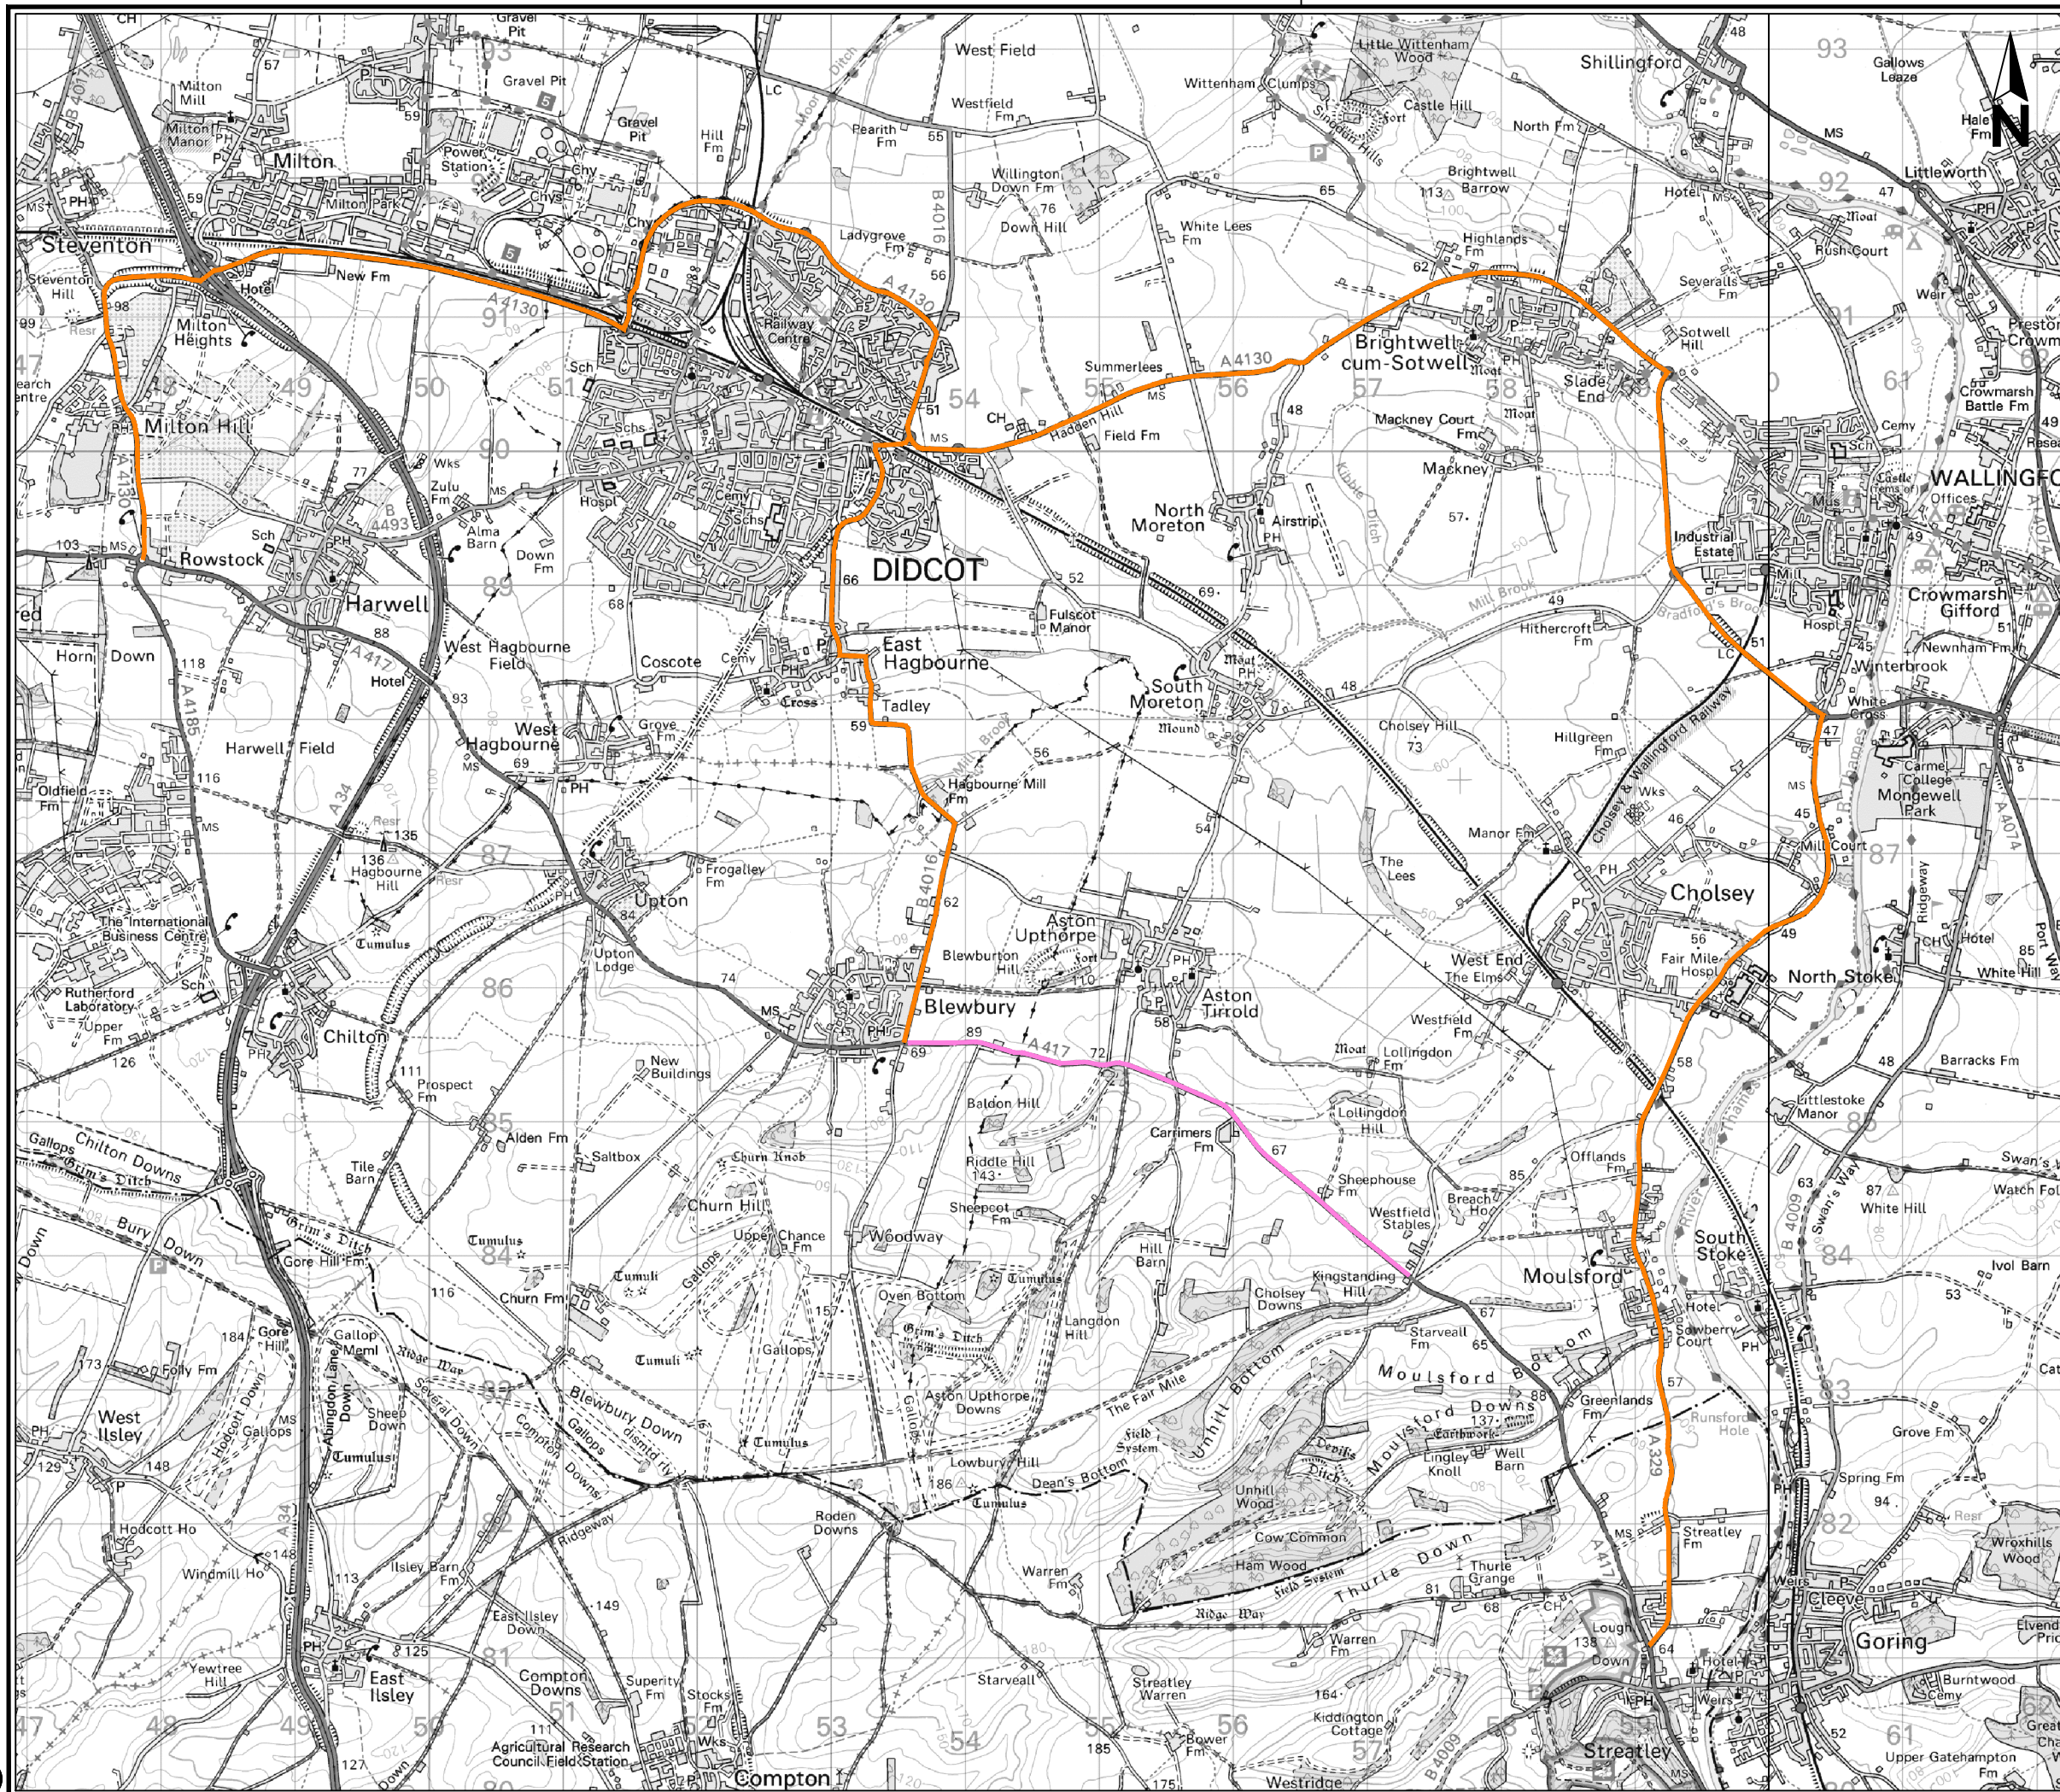

Drawing No. S-000636/DET/6/100/003 Revision 0

**KEY:**

- Extent of Width Restriction
- Diversion Route

**SAFETY, HEALTH AND ENVIRONMENTAL INFORMATION**

IN ADDITION TO THE HAZARDS/RISKS NORMALLY ASSOCIATED WITH THE TYPES OF WORK DETAILED ON THIS DRAWING, NOTE THE FOLLOWING SIGNIFICANT RESIDUAL RISKS

CONSTRUCTION	(ENTER 'NONE' IF APPLICABLE)
MAINTENANCE/CLEANING	(ENTER 'NONE' IF APPLICABLE)
USE	(ENTER 'NONE' IF APPLICABLE)
DECOMMISSIONING/DEMOLITION	(ENTER 'NONE' IF APPLICABLE)

Reproduced from the Ordnance Survey mapping with the permission of the Controller of Her Majesty's Stationery Office © Crown Copyright. Unauthorised reproduction infringes Crown Copyright, and may lead to prosecution or civil proceedings. Oxfordshire County Council Licence No LA076805

Rev.	Date	Purpose of revision	Drawn	Checked	Approved



**OXFORDSHIRE COUNTY COUNCIL**

Mark Kemp  
Deputy Director of Environment & Economy  
Oxfordshire County Council  
Speedwell House  
Speedwell Street  
Oxford  
OX1 1NE  
Tel: (01865) 815700  
Fax: (01865) 241577

Project title  
**Carriageway Retexturing 2012 / 2013**

Drawing title  
**Site 6  
A417, Blewbury to Cholsey  
Diversion Plan**

Drawing Status: Detailed Design

Scale @ A3	Drawn by	Checked by	Approved by
NTS	SJH	MW	PJE
	Date drawn	Date checked	Date approved
	04/12/12	07/12/12	07/12/12

Oxfordshire Project No. & File Ref  
S-000636

Drawing No. S-000636/DET/6/100/003 Revision 0